



To learn more about this plan, click here to contact us.

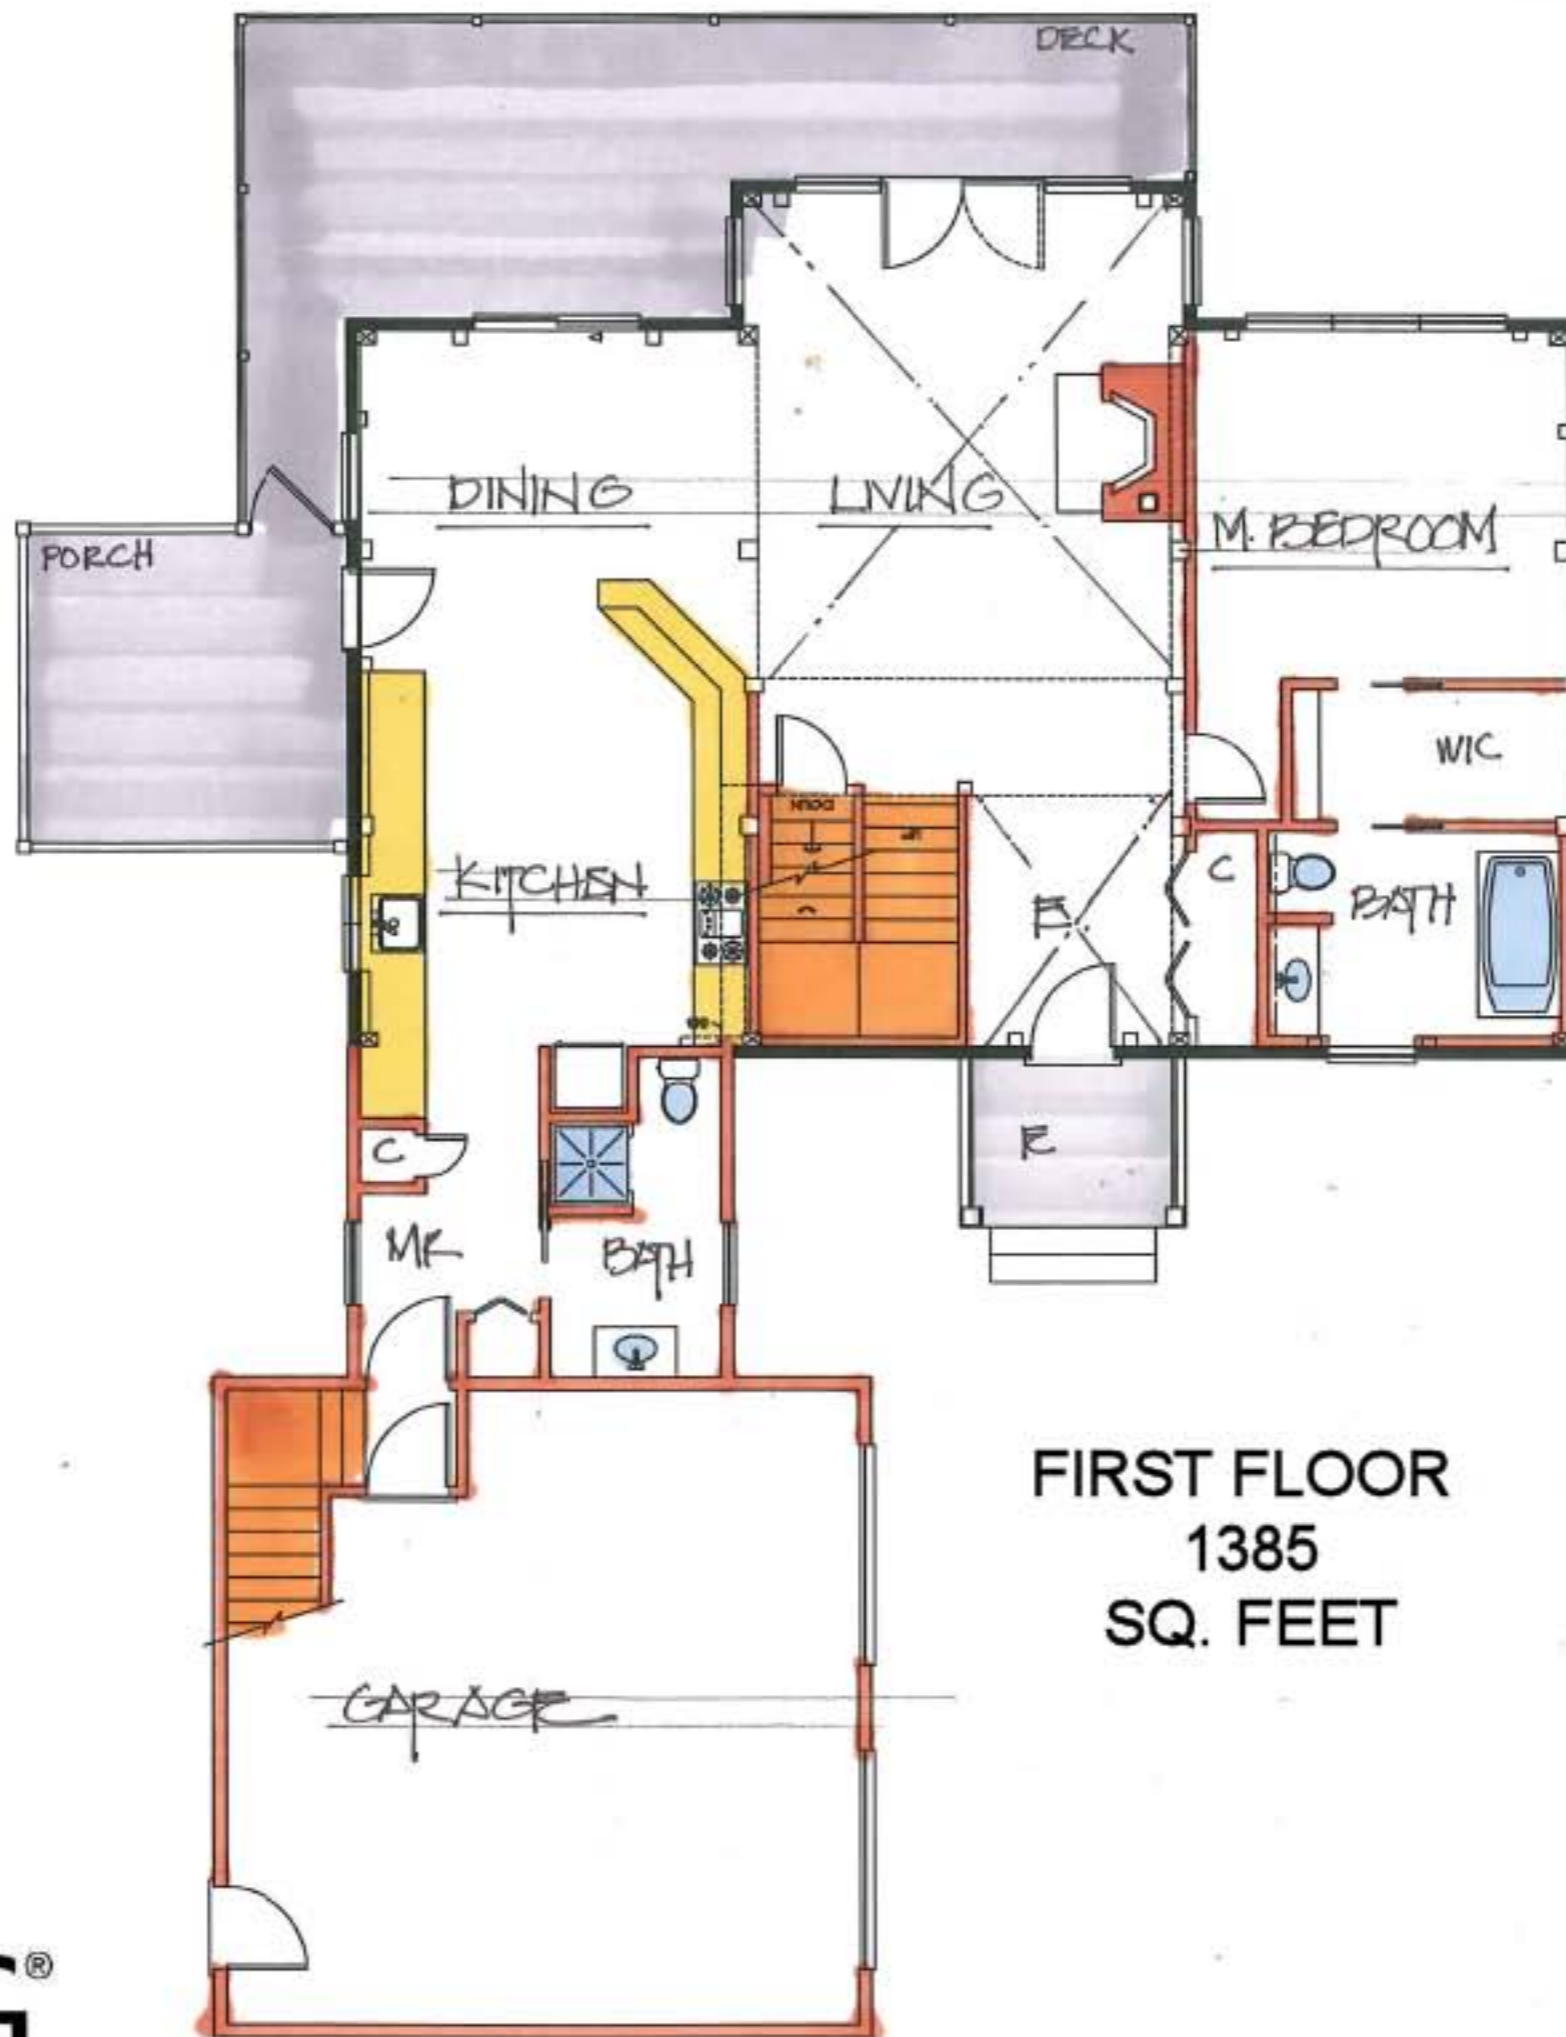

To learn more about this plan, click here to contact us.

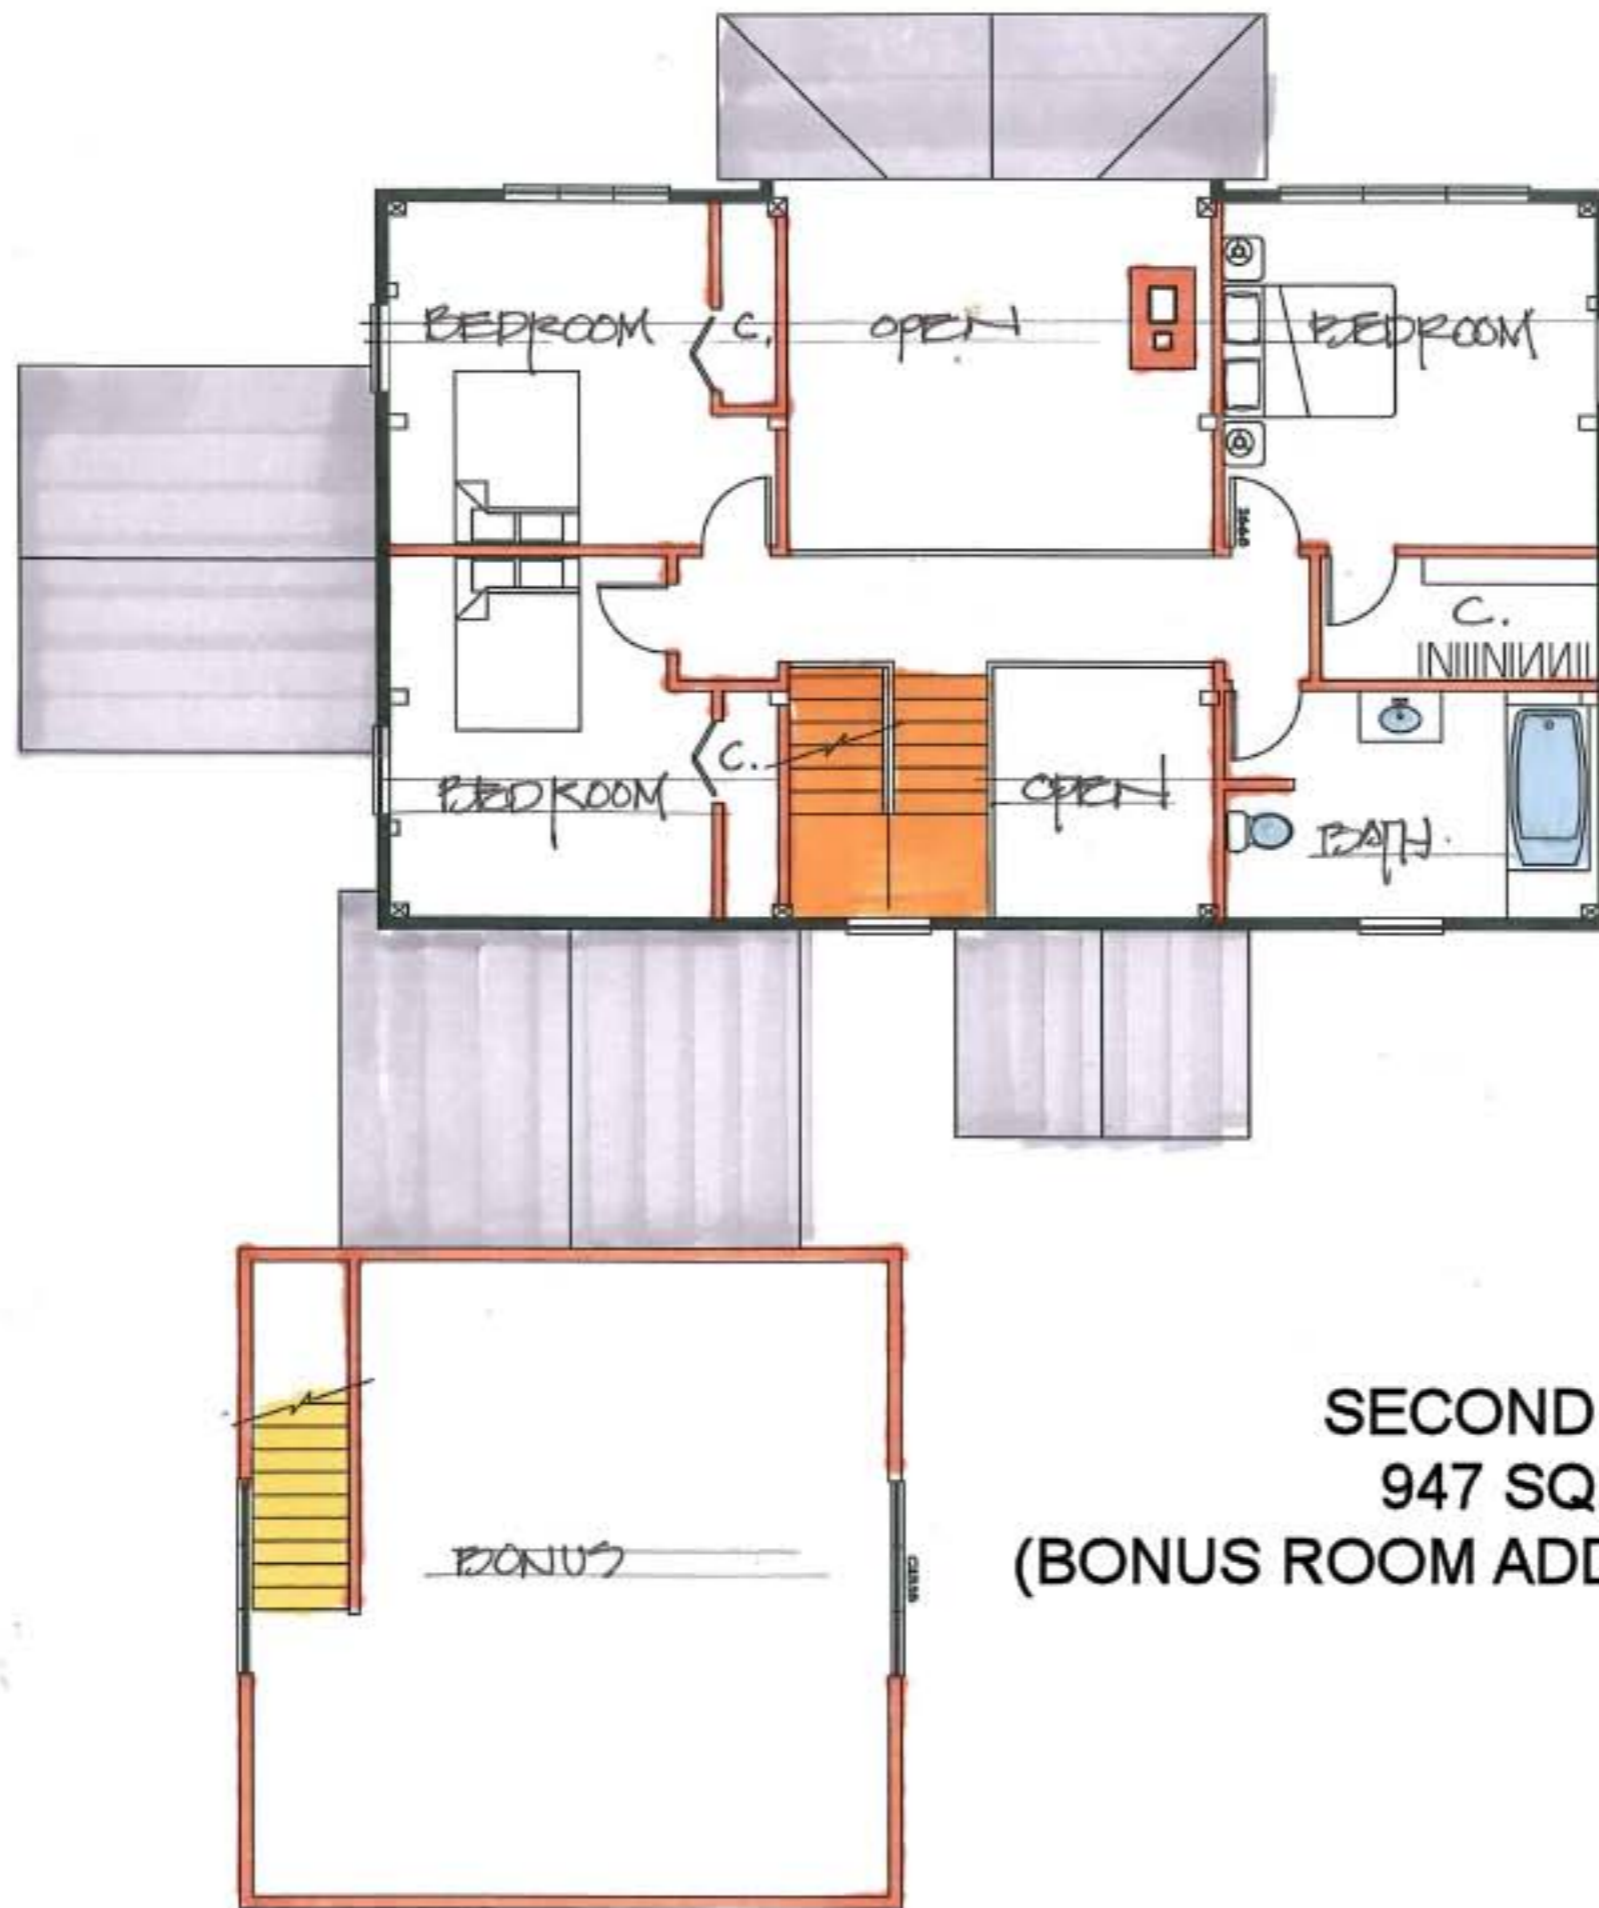

SECOND FLOOR
947 SQ. FEET
(BONUS ROOM ADDT'L 532 SQ. FEET)

To learn more about this plan, click here to contact us.



BACK ELEVATION